



Blaubeuren
425 020 07
GT Sonderbuch

Blaubeuren
425 020

Blaubeuren
425 020 06
T. Seiben

Nach Netzkn.

7	5	2	4	0	0	6
---	---	---	---	---	---	---

Feldkarte Amt


8	4	2	5	1	3
---	---	---	---	---	---

RP Tübingen LRA Alb-Donau-Kreis SM Merklingen


Strasse **K 7 4 0 6** Wid. **1**

TK 25	7	5	2	4	Blatt			1
-------	---	---	---	---	-------	--	--	---


1.989

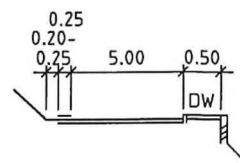


1.879

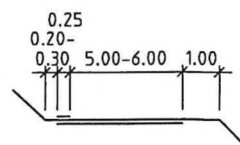


1.089

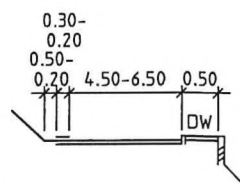


0.841

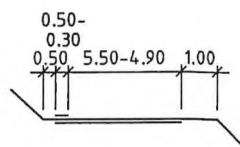


0.662

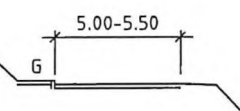

0.591

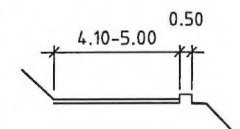


0.547

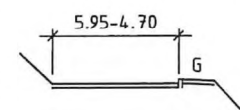


0.500

0.473

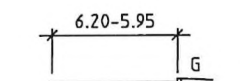

0.350

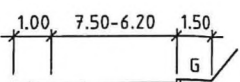

0.000

M a ß s t a b 1 : 5 0 0 0

Stand vom : 04 16

[illegible]

7m nordöstl.
d.NO-Flucht
d.Geb.Nr.9

7m nordwestl.
d.NW-Flucht
d.Geb.Nr.47

CARD/1 Projekt F_L1239, Zeichnung K7406_01.PLT

049

B 28


Blau

9m nordöstl.
d.Scheune von
Geb.Nr.9

Kartenbild R 3558943.000 H 5364657.000 / Winkel 184 GON

6m nordöstl.
d.SW-Flucht
d.Geb.Nr.68

CARD/1 Projekt F_1239, Zeichnung K 7406_02.PLT

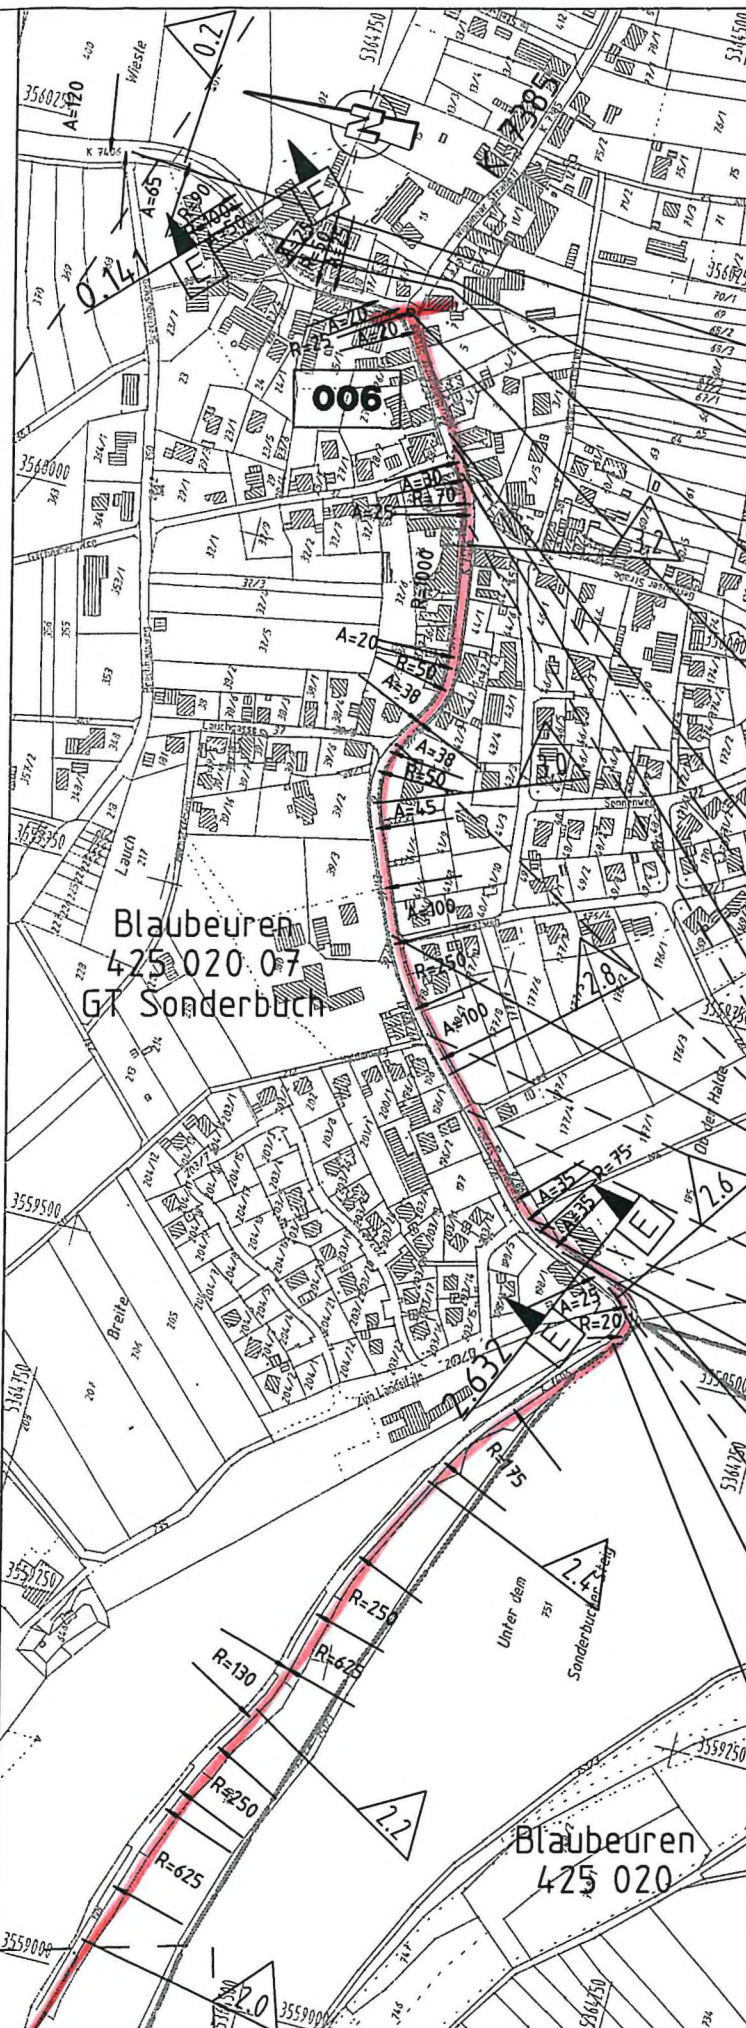

Nach Netzkn. 7 5 2 4 0 1 1


Feldkarte Amt 8 4 2 5 13

RP Tübingen LRA Alb-Donau-Kreis SM Merklingen


Straße K 7 4 0 6 Vid. 1

TK 25 7 5 2 4 Blatt 2


0.239

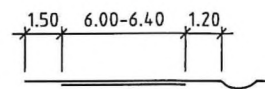


0.123

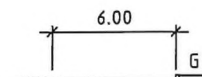

0.108

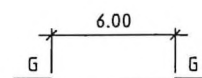

0.000

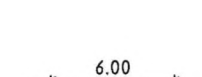


3.371E

3.280



3.271

3.250

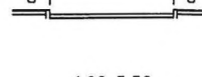


3.213

3.045



2.906


2.832

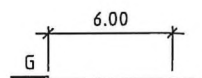

2.771


2.689

2.675

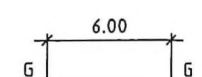


2.650


2.609

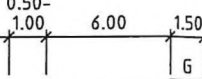

2.605

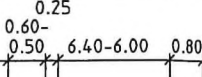

2.570

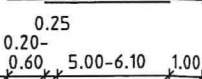

Maßstab 1 : 5000

Stand vom :

04 16

Von Netzkn.

7 5 2 4 0 4 9